

The Public Manager 2009

Walter E. Washington DC Convention Center
 Washington, D.C.
 Room 146A



139 Campanelli Drive
 Middleborough, MA 02346
 Phone: 508.946.8500
 Fax: 508.923.1409

Account Executive: Greg McCormack

Revision Date: 08.03.09

Rev. # 06

Drawn By: Jissel Jerez/cs

Scale: Fit to Page

BUILDING LEGEND

- TYPICAL COLUMNS
- WOMENS RESTROOM
- MENS RESTROOM
- ESCALATOR
- ELEVATOR
- FREIGHT ELEVATOR
- CONCESSIONS
- EMERGENCY EXIT
- MEETING ROOMS
- MECHANICAL AREAS


LINETYPE LEGEND

ROLL-UP DOORS - - - - -

AIRWALLS - - - - -

WCC - WASHINGTON CONVENTION CENTER

Disclaimer
 Every effort has been made to ensure the accuracy of all information contained on this floor plan. However no warranties, either expressed or implied are made with respect to this floor plan. If the location of building columns, utilities or other architectural components of the facility is a consideration in the construction or usage of an exhibit, it is the sole responsibility of the exhibitor to physically inspect the facility to verify all dimensions and locations.

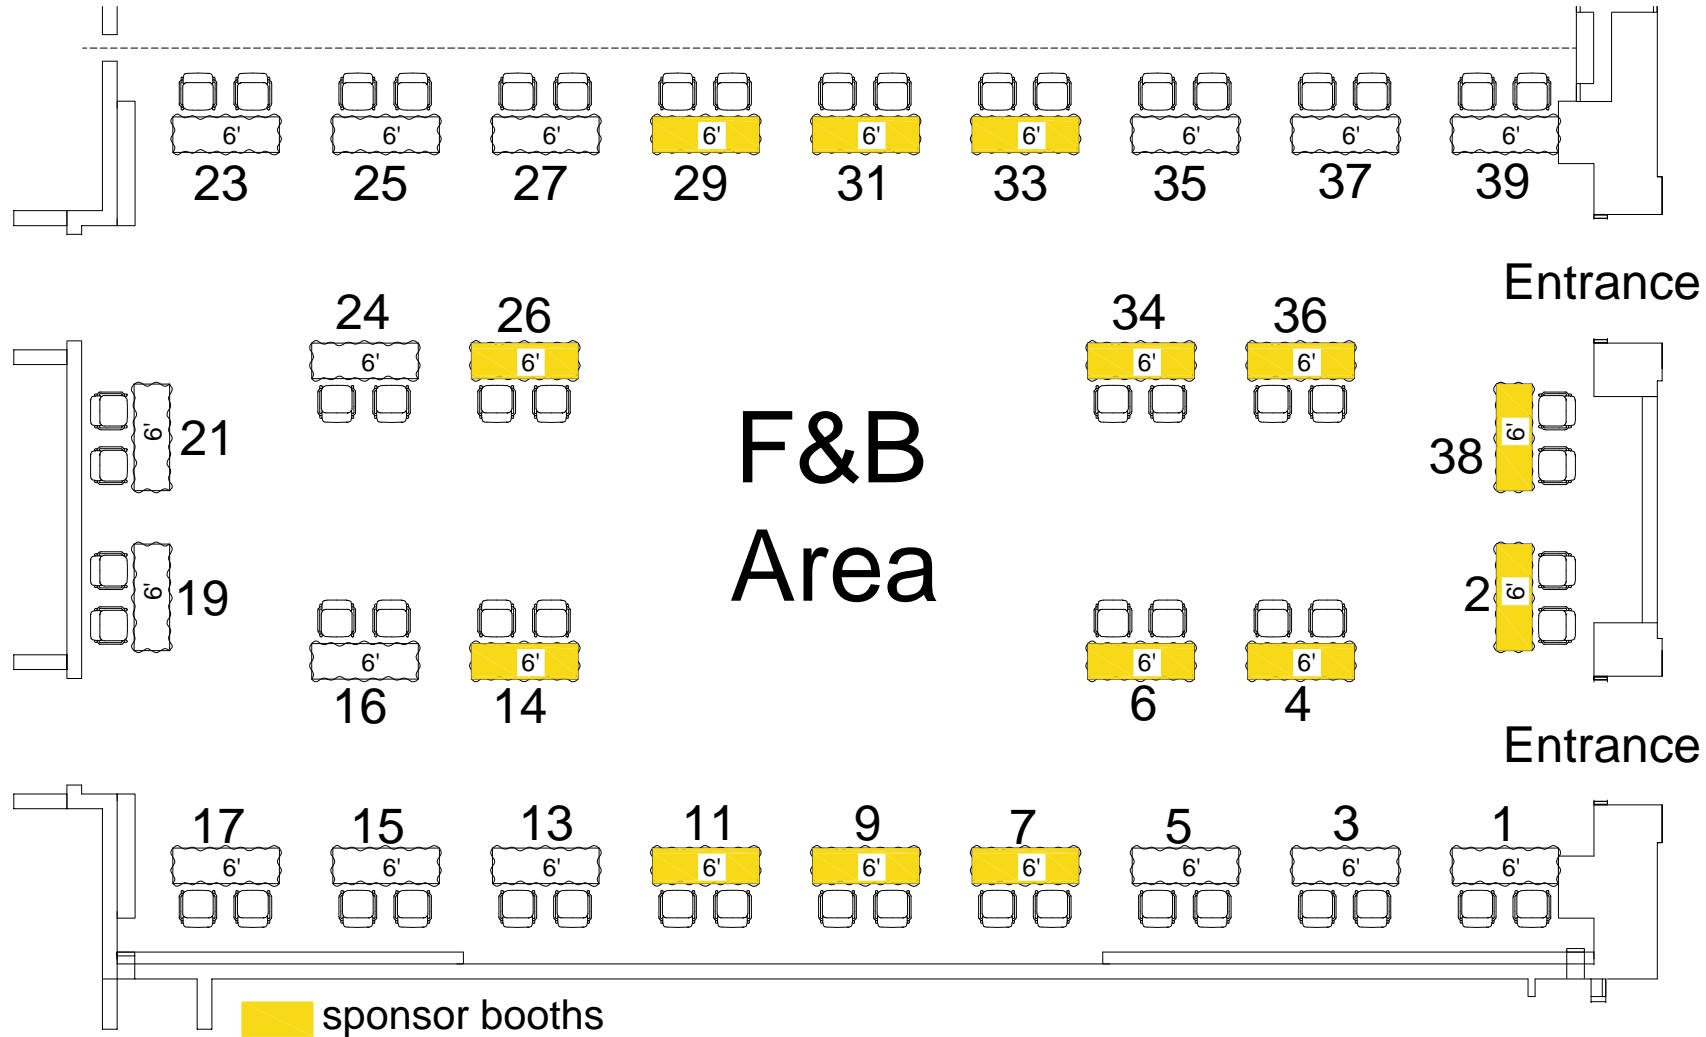

sponsor booths

*This floor plan is subject to fire marshal approval.